


3724 COOK BLVD  
CHESAPEAKE, VA 23323  
T: (757) 487-8977  
F: (757) 487-8927

DATE:  
12/18/09

DRAWING:  
1 OF 1

PROJECT:

IMPORTANT NOTE:

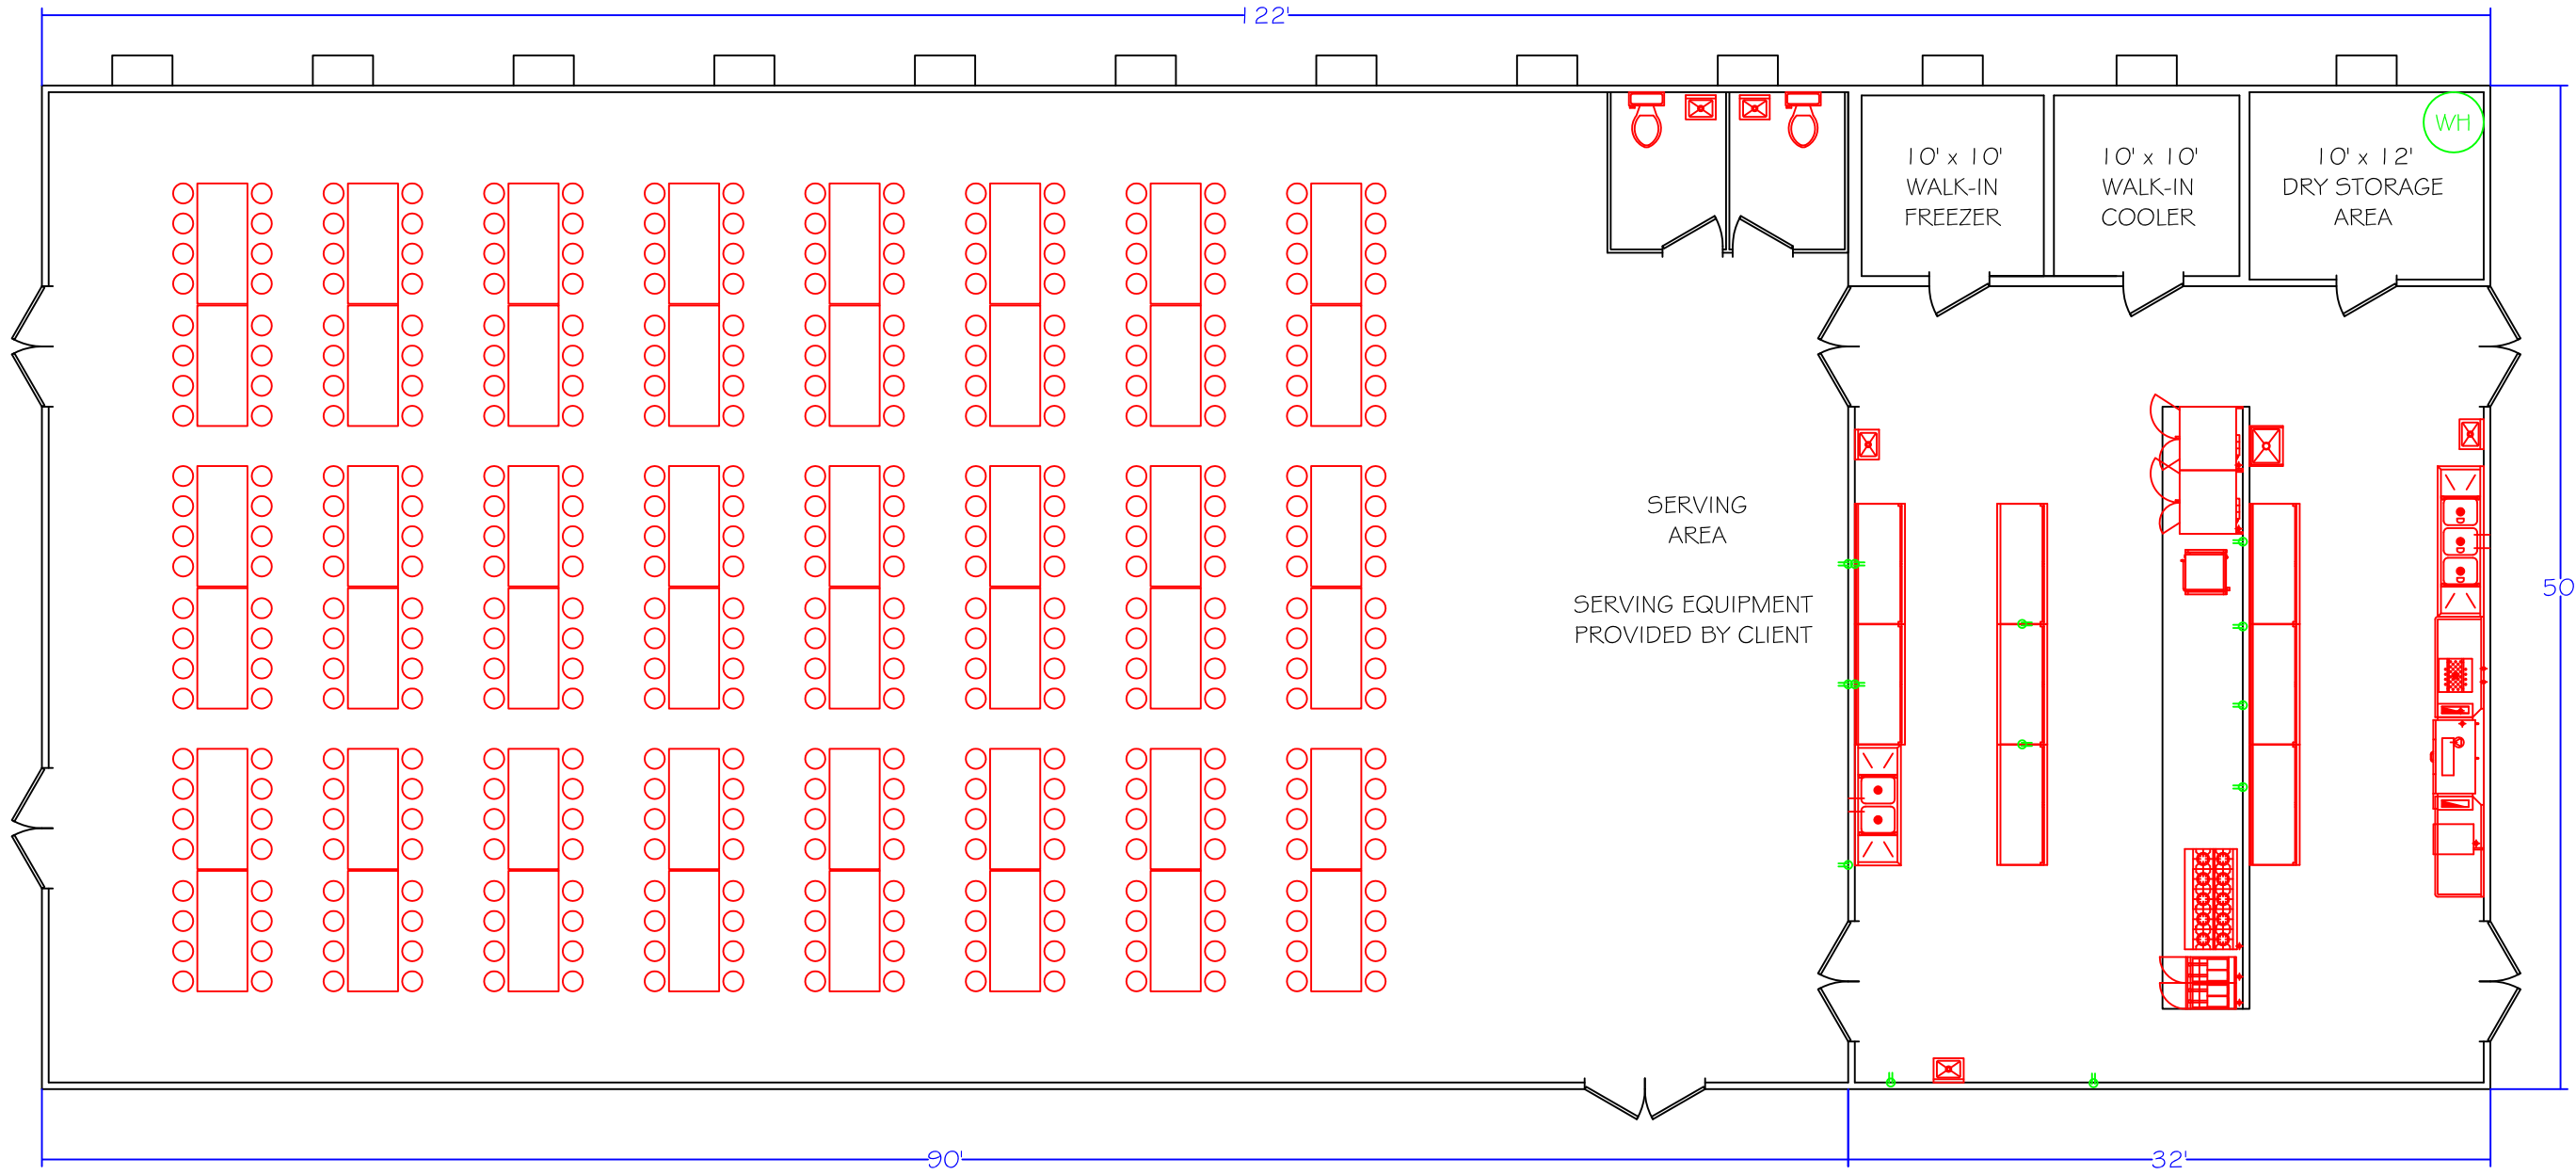

COPYRIGHT:  
THESE PLANS, NOTES, DETAILS, AND SPECIFICATIONS HEREIN ARE THE EXCLUSIVE PROPERTY OF KITCHEN CORPS, INC. AND MAY NOT BE REPRODUCED OR USED BY ANYONE, EITHER IN PART OR IN ITS ENTIRETY, WITHOUT WRITTEN PERMISSION FROM KITCHEN CORPS, INC. THE UNAUTHORIZED REPRODUCTION, COPYING, OR USE OF THE DRAWING WITHOUT EXPRESSED WRITTEN CONSENT OF KITCHEN CORPS, INC. IS PROHIBITED AND ANY INFRINGEMENT WILL BE SUBJECT TO ANY AND ALL CHARGES AVAILABLE TO KITCHEN CORPS, INC. UNDER THE COPYRIGHT LAWS OF THE UNITED STATES.