
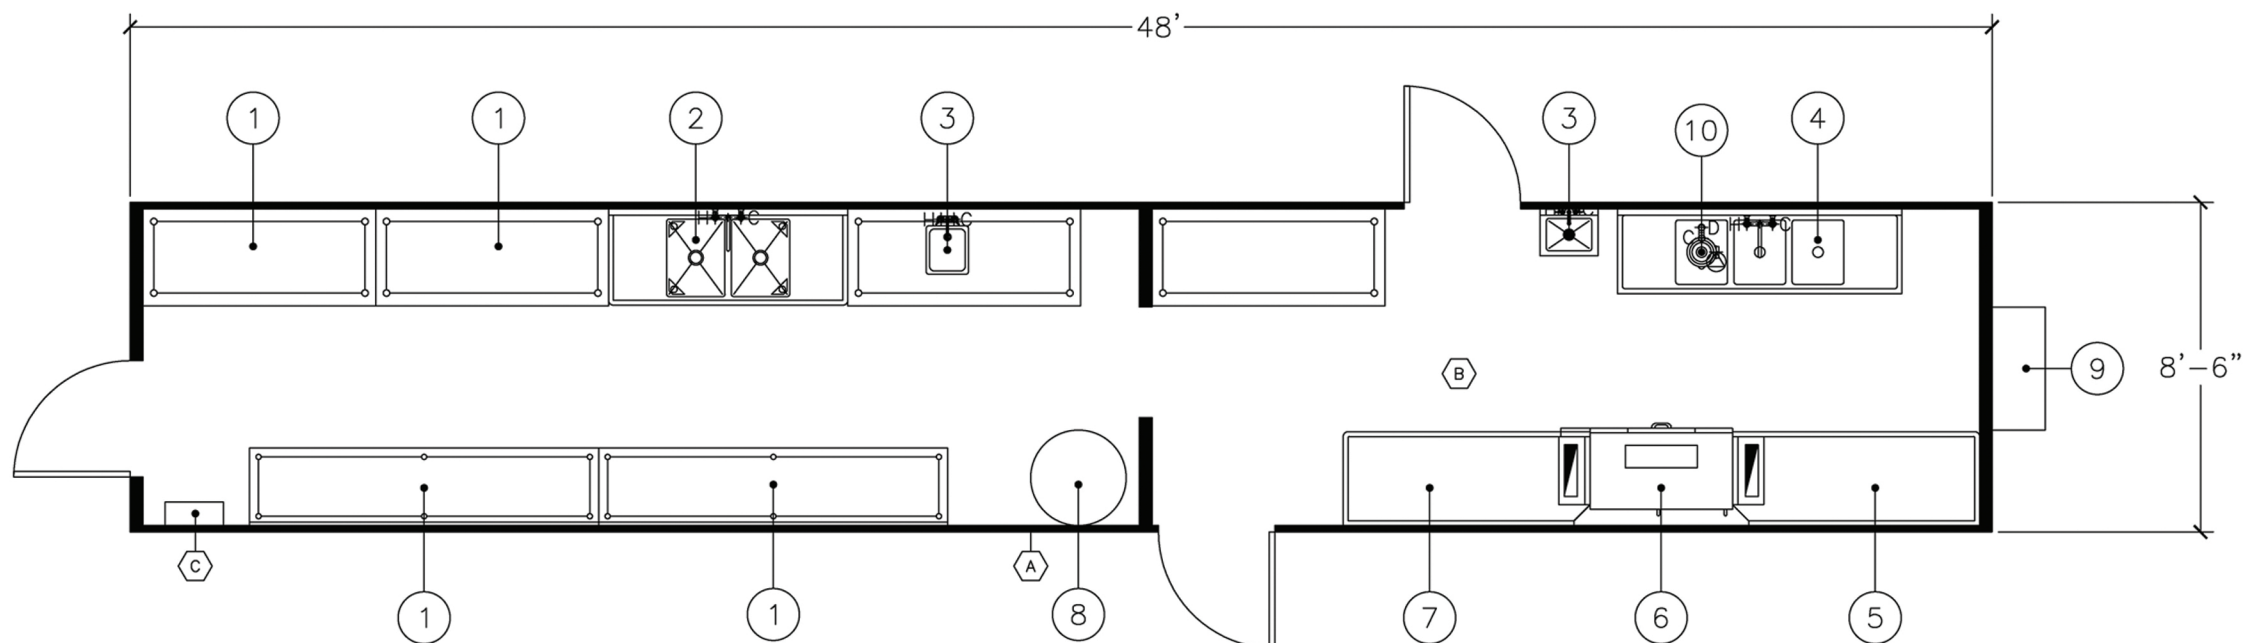


DATA SHEET: SINGLE DISHWASHING/PREPARATION TRAILER

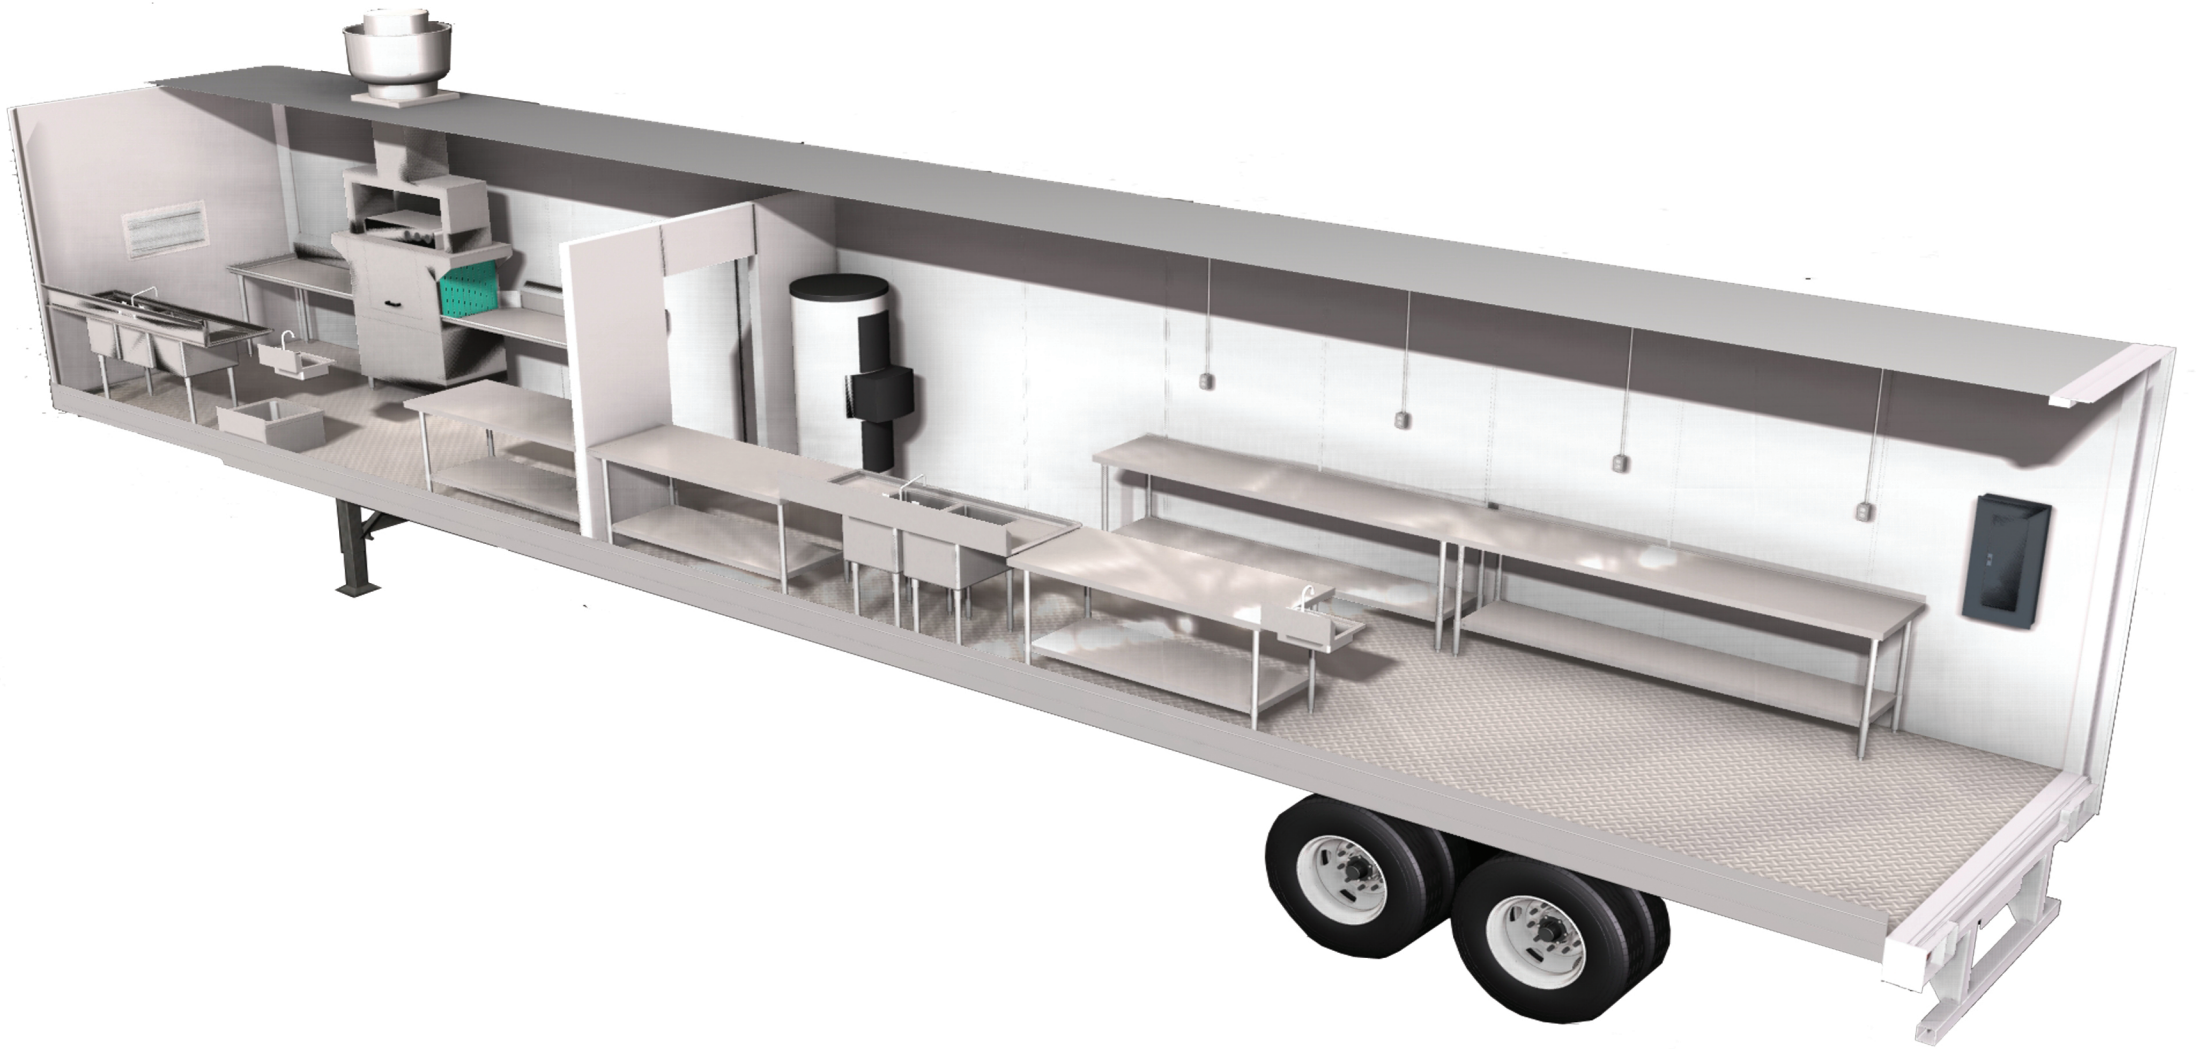

EQUIPMENT LIST:

- 1. STAINLESS STEEL WORK TABLE
WITH FULL SIZE UNDERSHELF**
- 2. PREPARATION SINK**
- 3. HAND SINK**
- 4. 3 COMPARTMENT SINK**
- 5. SOILED DISH TABLE**
- 6. DISH MACHINE**
- 7. CLEAN DISH TABLE**
- 8. WATER HEATER**
- 9. HVAC**
- 10. GARBAGE DISPOSER**
- 11. MOP SINK**

UTILITIES:

- A. 3/4" PORTABLE WATER POINT OF CONNECTION**
- B. 3" PVC WASTE WATER CONNECTION**
- C. 200-400AMP 1PH & 3PH ELECTRICAL OPTIONS**

STANDARDS:

- **UNITS ARE BUILT TO MEET ALL INTERNATIONAL BUILDING CODES**
- **FRP WALLS**
- **GFCI PROTECTED RECEPTACLES THROUGHOUT**
- **12" X 12" FLOOR SINKS WITH GRATES**
- **FLOORS ARE ALUMINUM/STAINLESS STEEL DIAMOND TREAD PLATE**
- **ALL UNITS EQUIPPED WITH AC & HEAT CAPABILITIES**
- **DISH MACHINES ARE EQUIPPED WITH BOOSTER HEATER/S**