


## DATA SHEET: FREEZER PREPARATION KITCHEN TRAILER

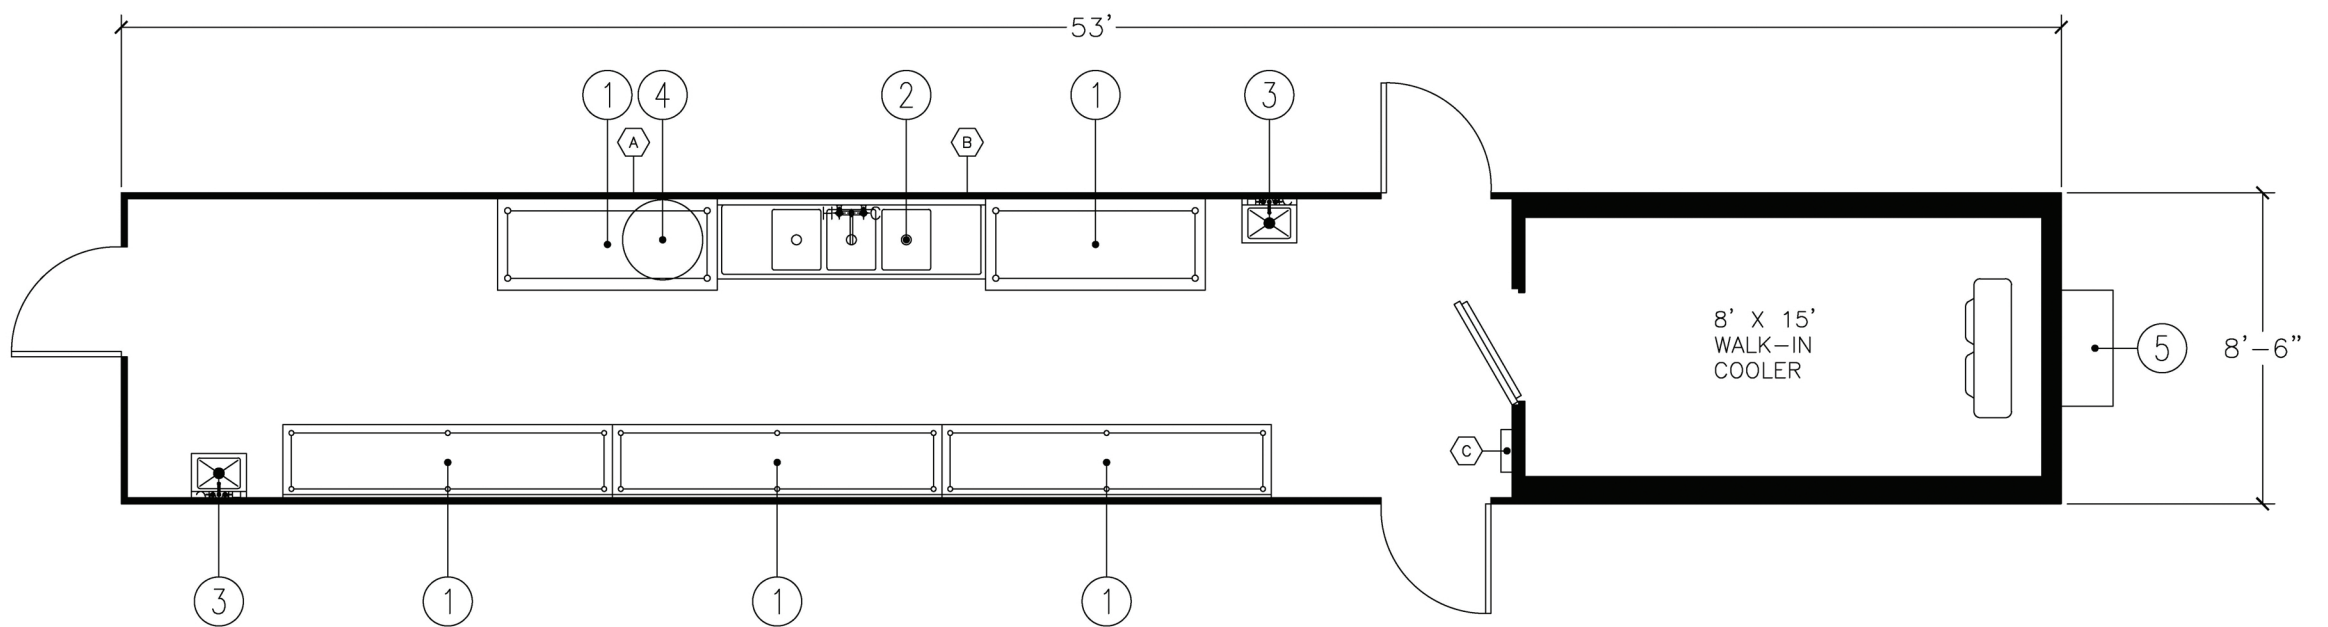

### **EQUIPMENT LIST:**

1. STAINLESS STEEL WORK TABLE WITH UNDERSHELF
2. 3 COMPARTMENT SINK
3. HAND SINK
4. WATER HEATER
5. HVAC

### **UTILITIES:**

- A. 3/4" PORTABLE WATER POINT OF CONNECTION
- B. 3" PVC WASTE WATER CONNECTION
- C. 200-400AMP 1PH & 3PH ELECTRICAL OPTIONS

### **STANDARDS:**

- UNITS ARE BUILT TO MEET ALL INTERNATIONAL BUILDING CODES
- FRP WALLS/STAINLESS STEEL WALL BEHIND HOOD/S
- GFCI PROTECTED RECEPTACLES THROUGHOUT
- 12" X 12" FLOOR SINKS WITH GRATES
- FLOORS ARE ALUMINUM/STAINLESS STEEL DIAMOND TREAD PLATE
- ALL UNITS EQUIPPED WITH AC & HEAT CAPABILITIES